


FRONT ELEVATION

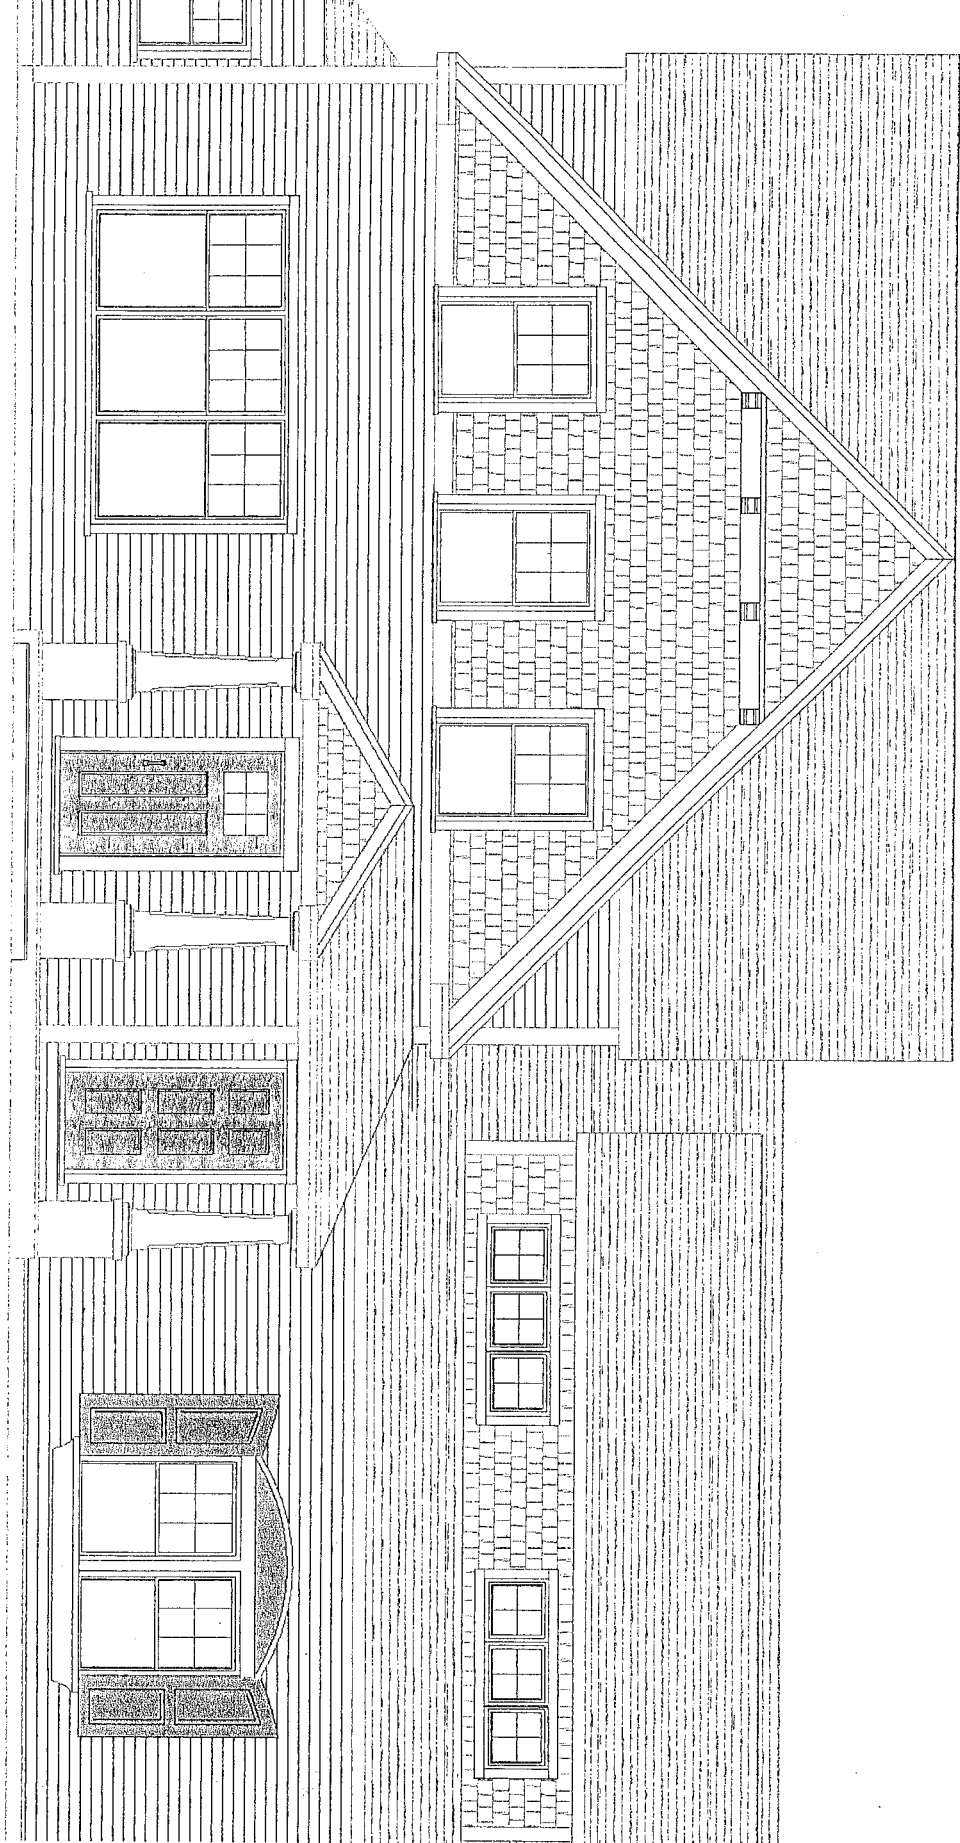


LOT 6

LOT 6 MCL

LOT 6


MAIN FLOOR PLAN

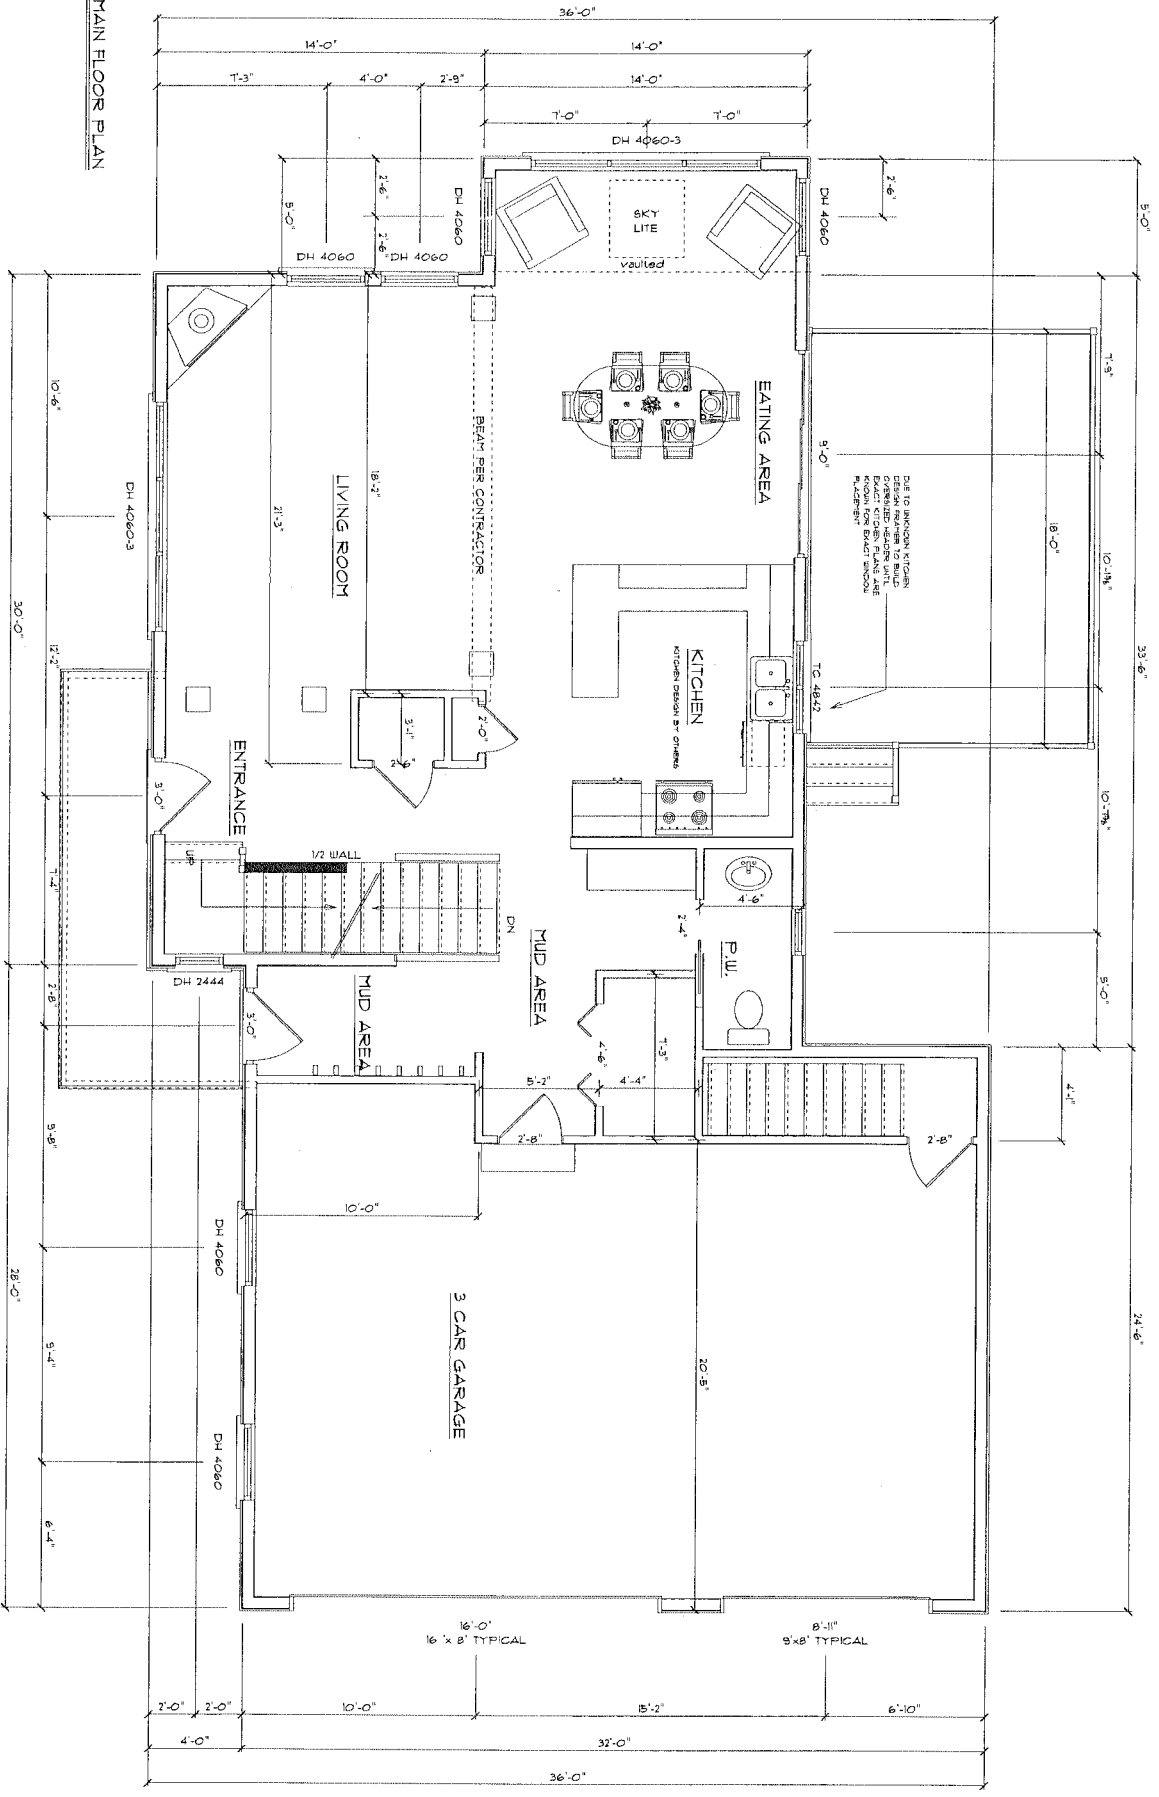


1/2" = 1'-0"
LOOR PLAN

FINISHED
+ DAYLIGHT BASEMENT
WITH BATH


LOT 6

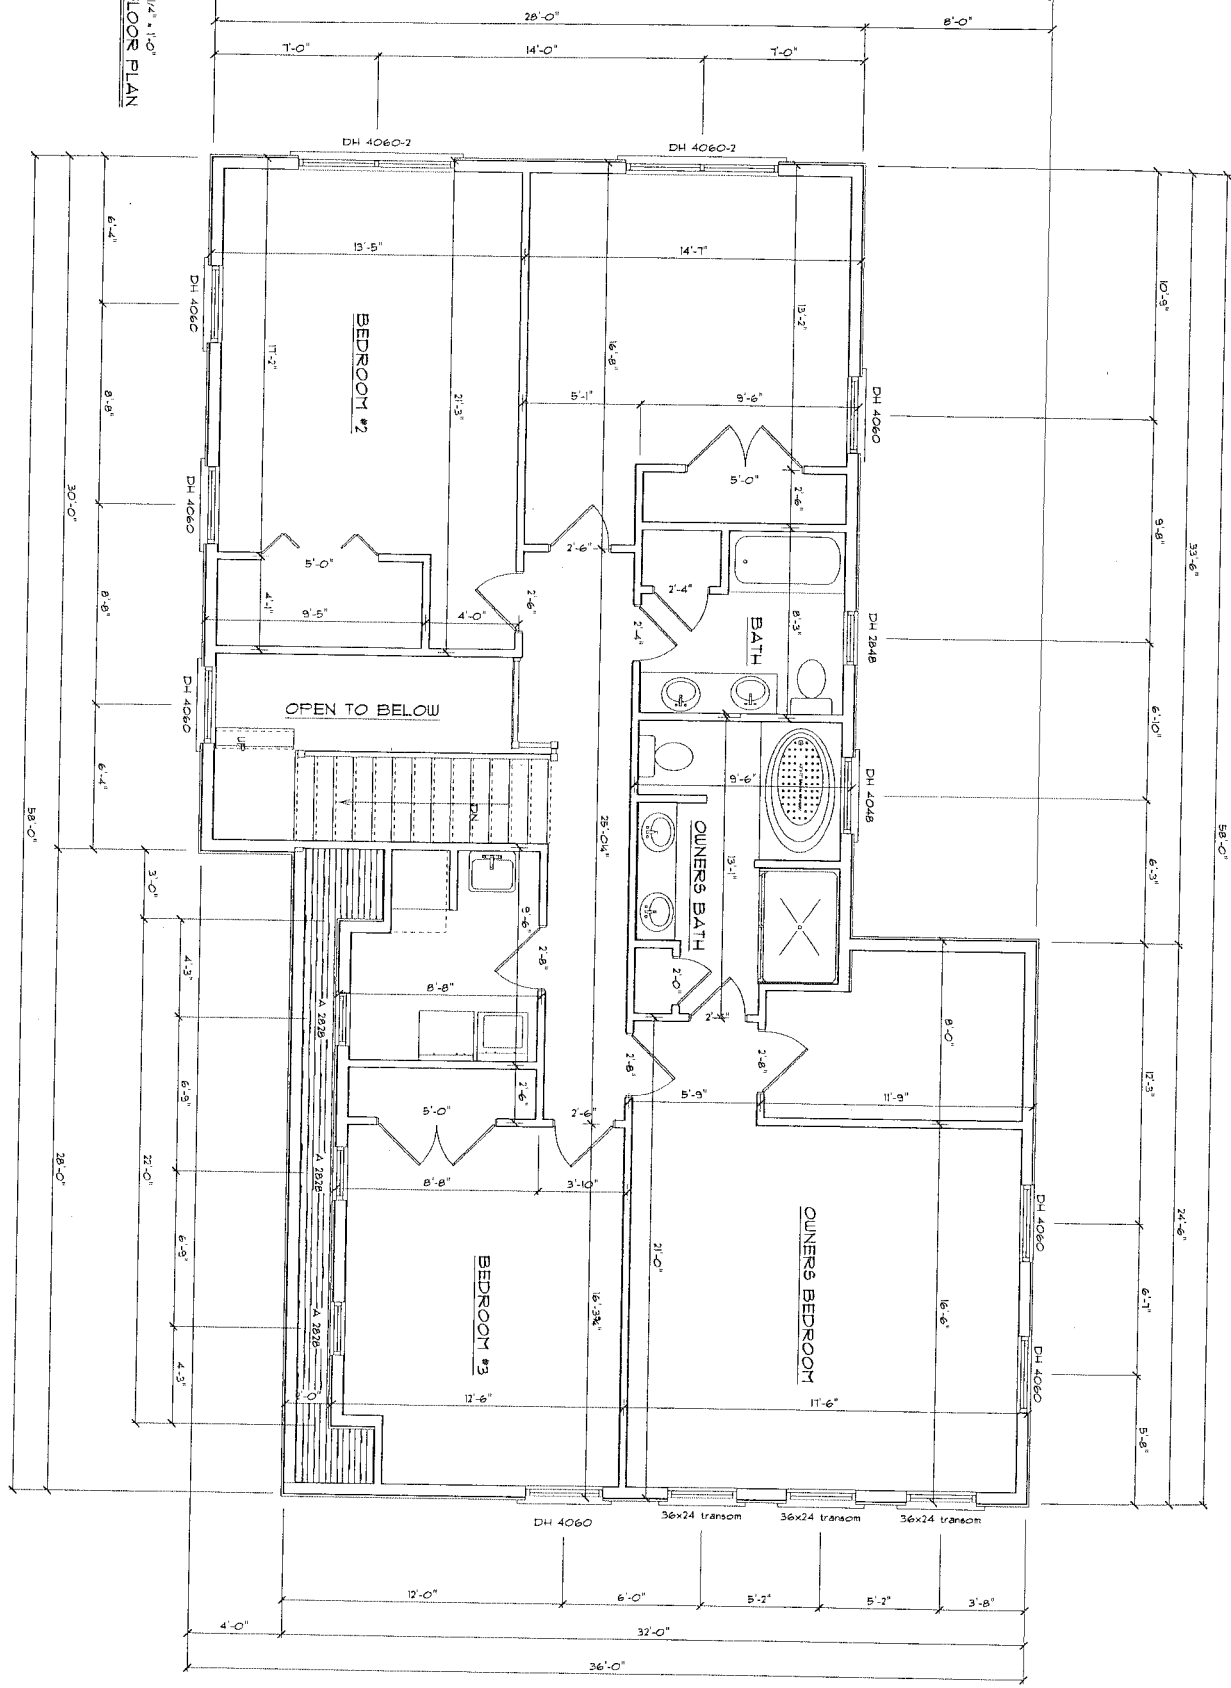

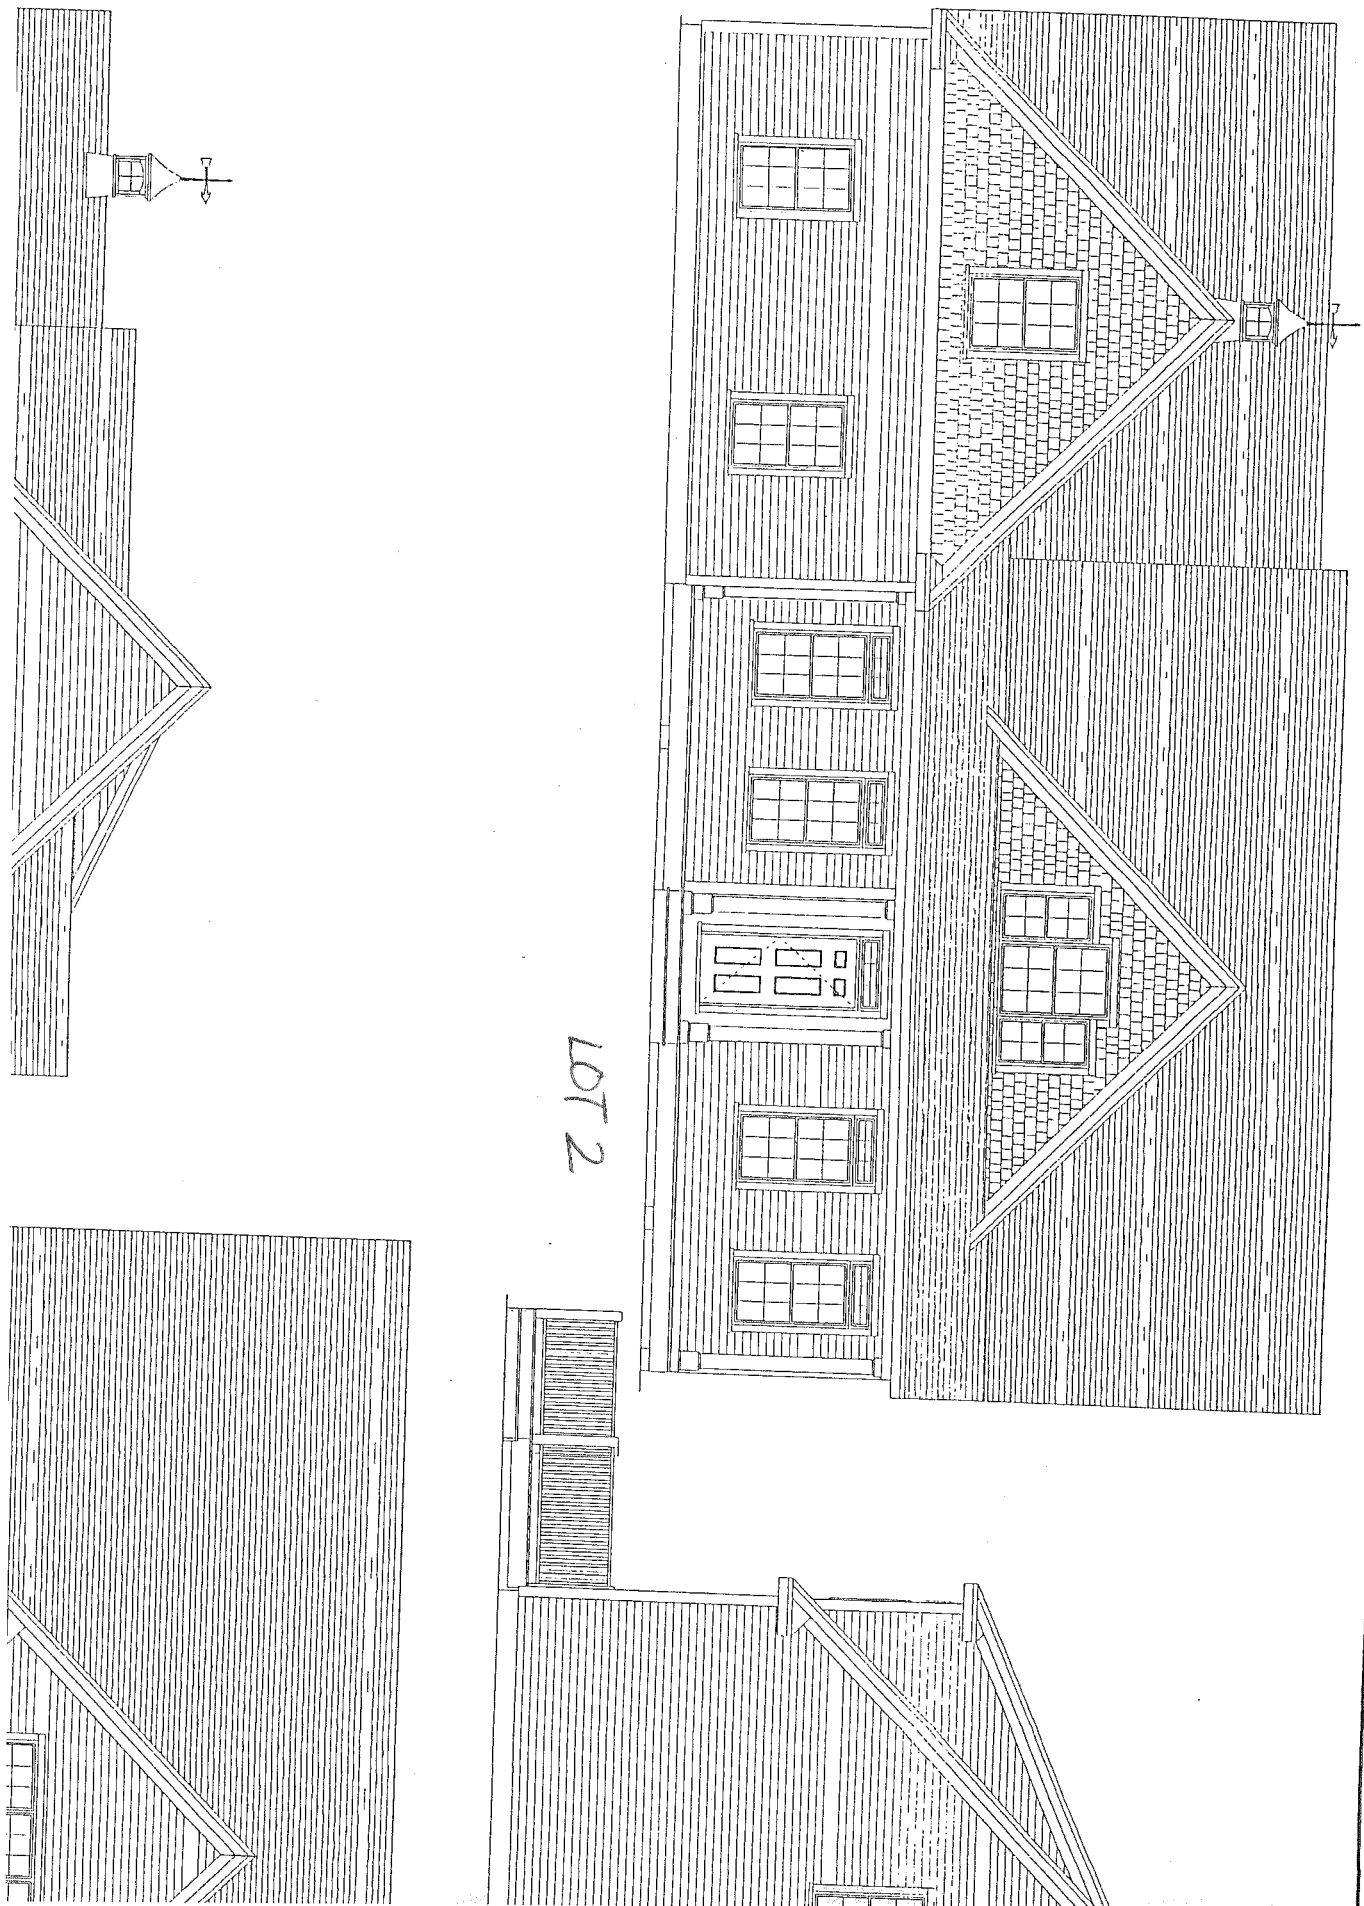


LOT 2

LOT 2 MCL

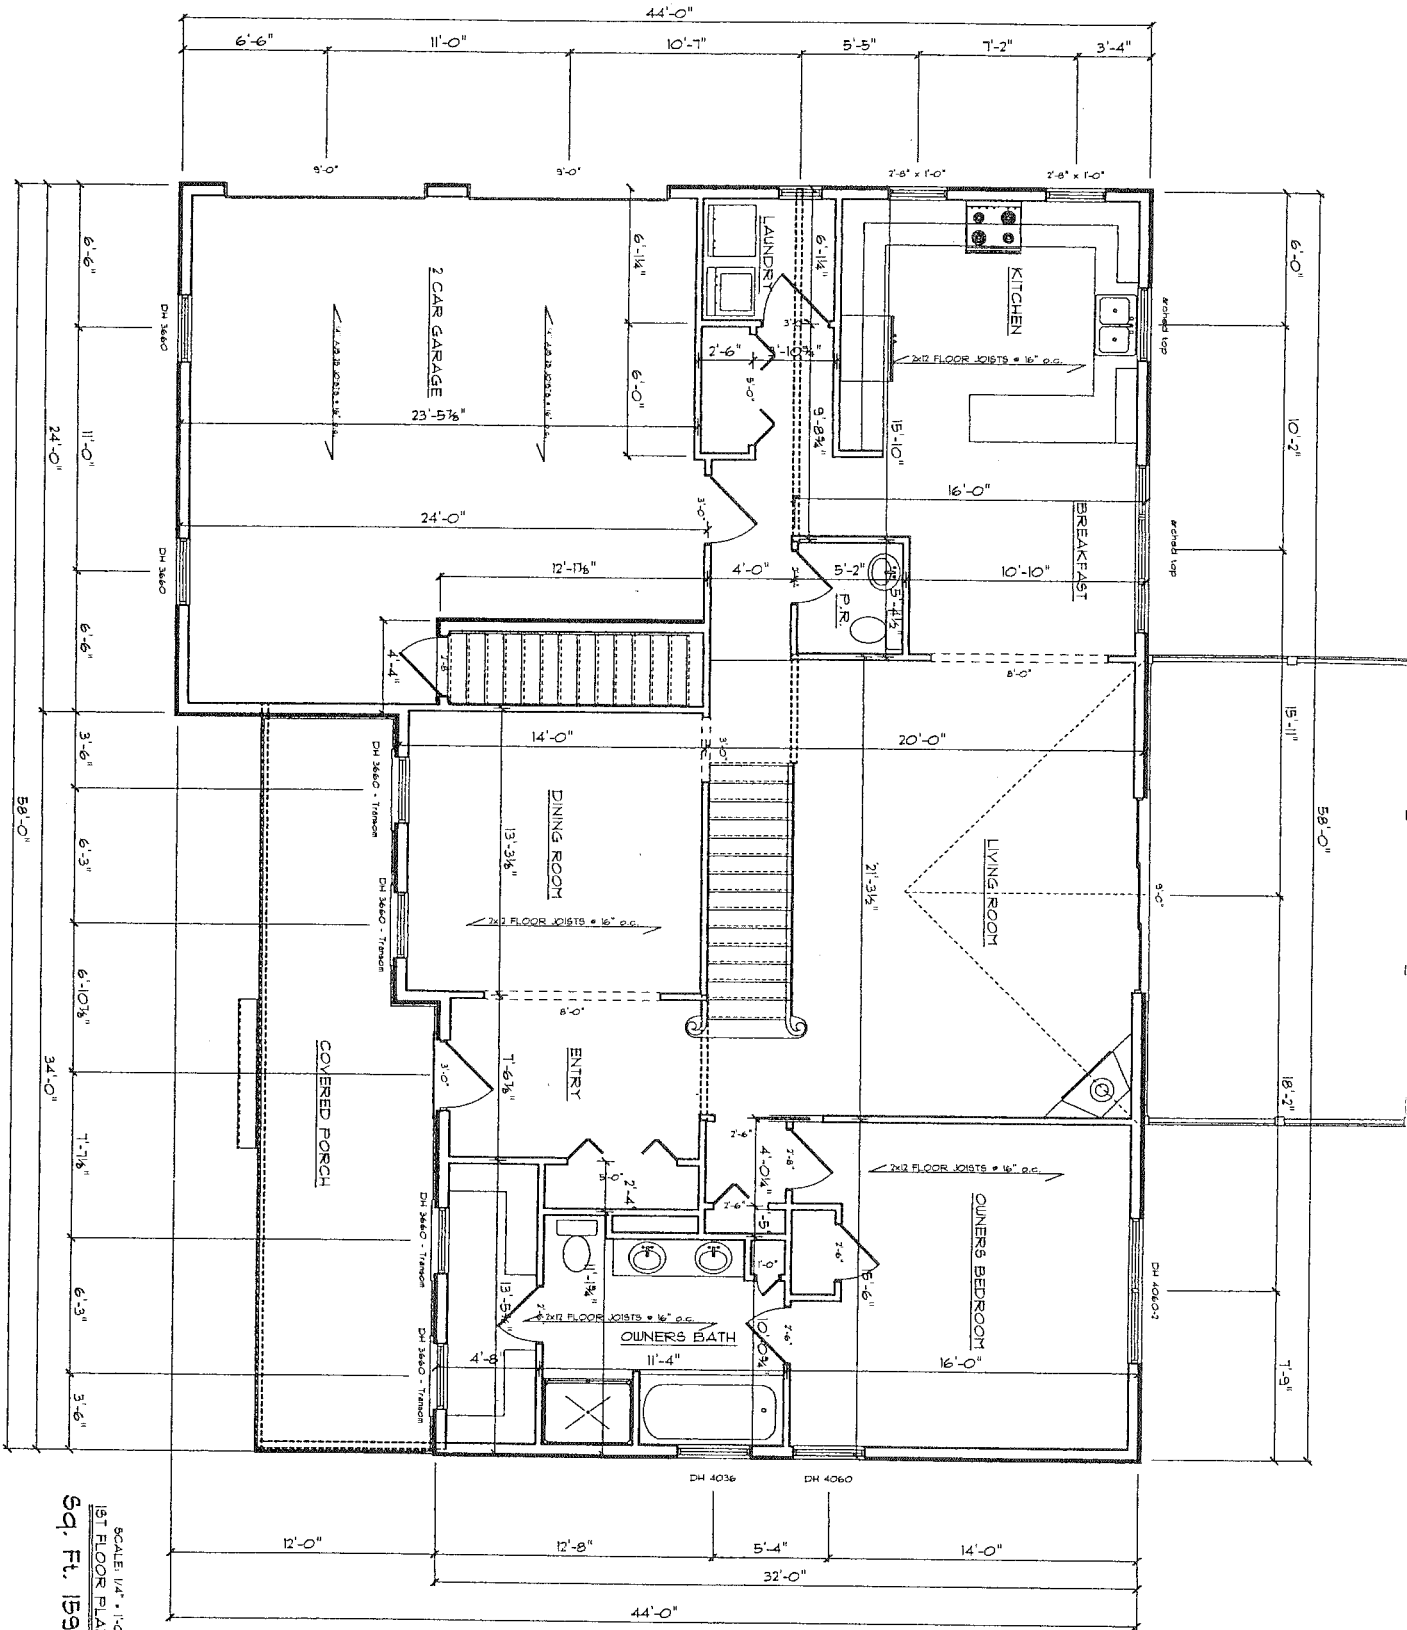

LOT 2

SCALE 1/4" = 1'-0"
 1ST FLOOR PLAN
 Sq. Ft. 1598

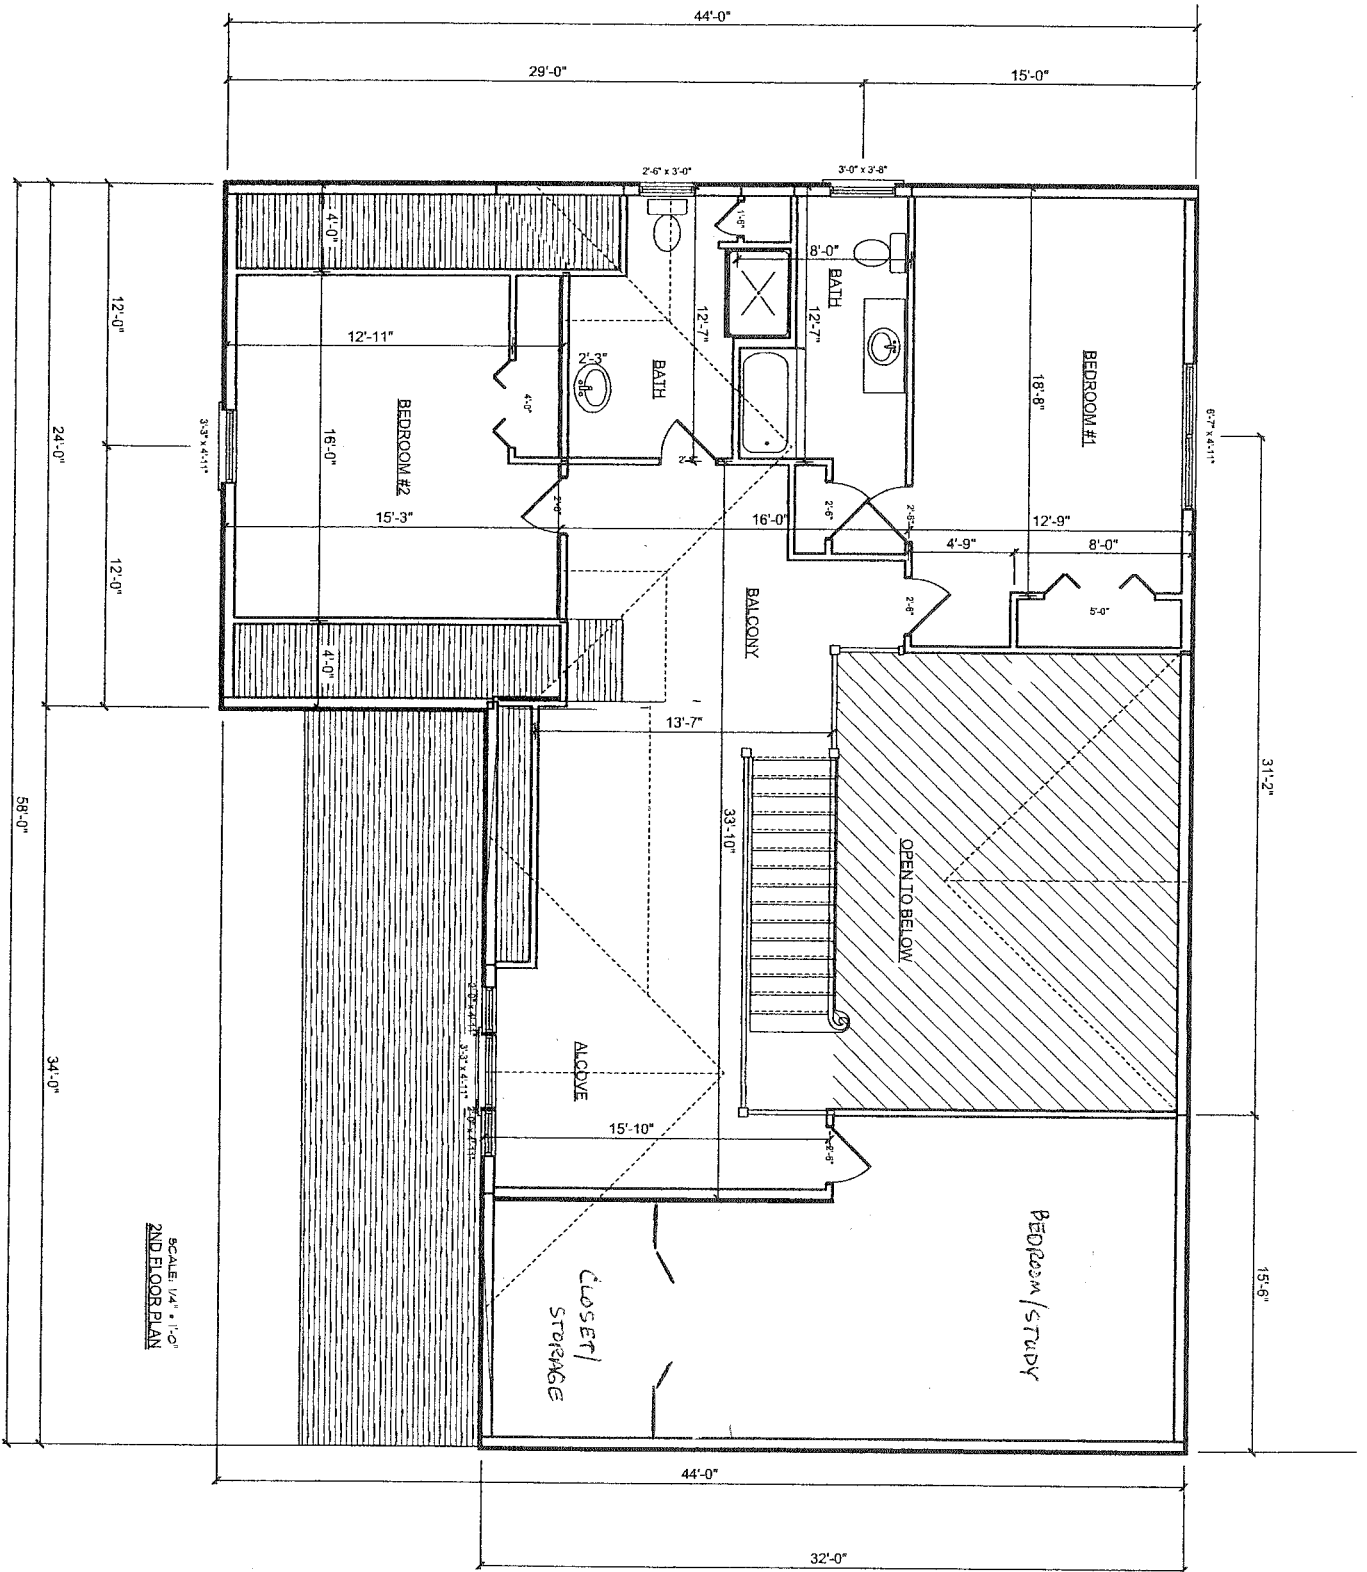

SCALE: 1/4" = 1'-0"
2ND FLOOR PLAN

LOT 2