




LEFT ELEVATION

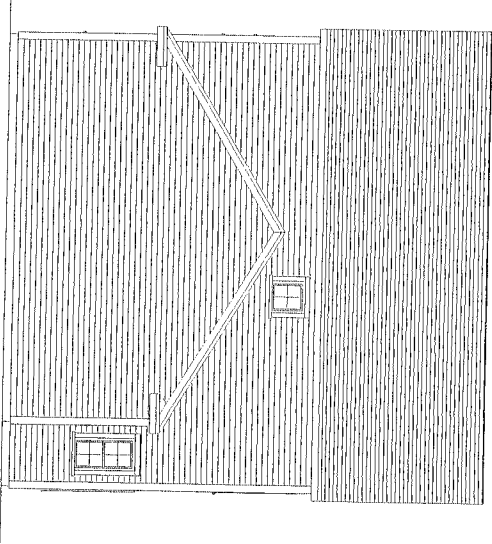


FRONT ELEVATION

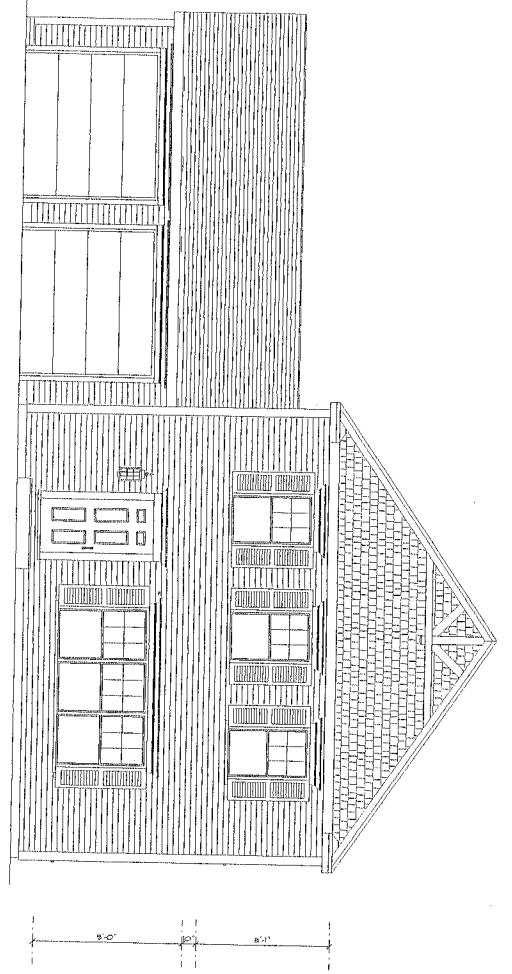


RIGHT ELEVATION

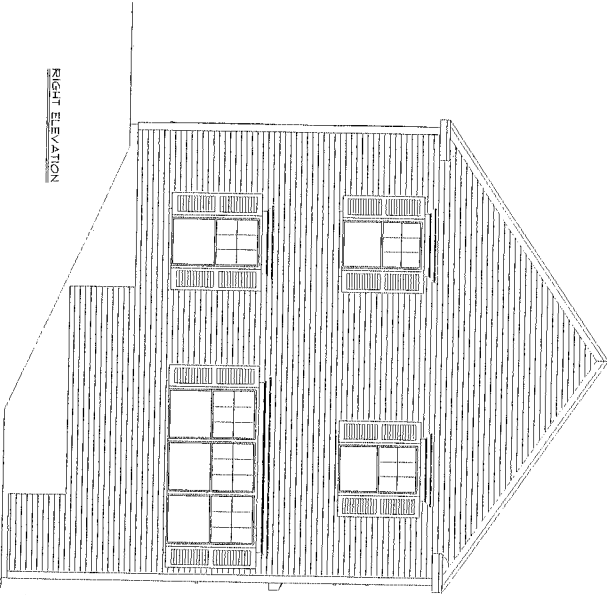


REAR ELEVATION

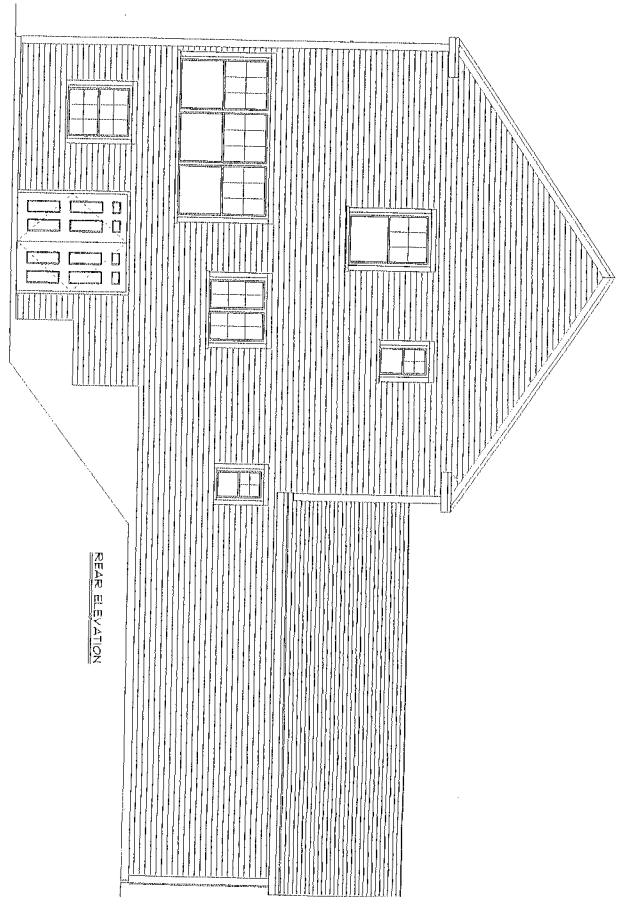

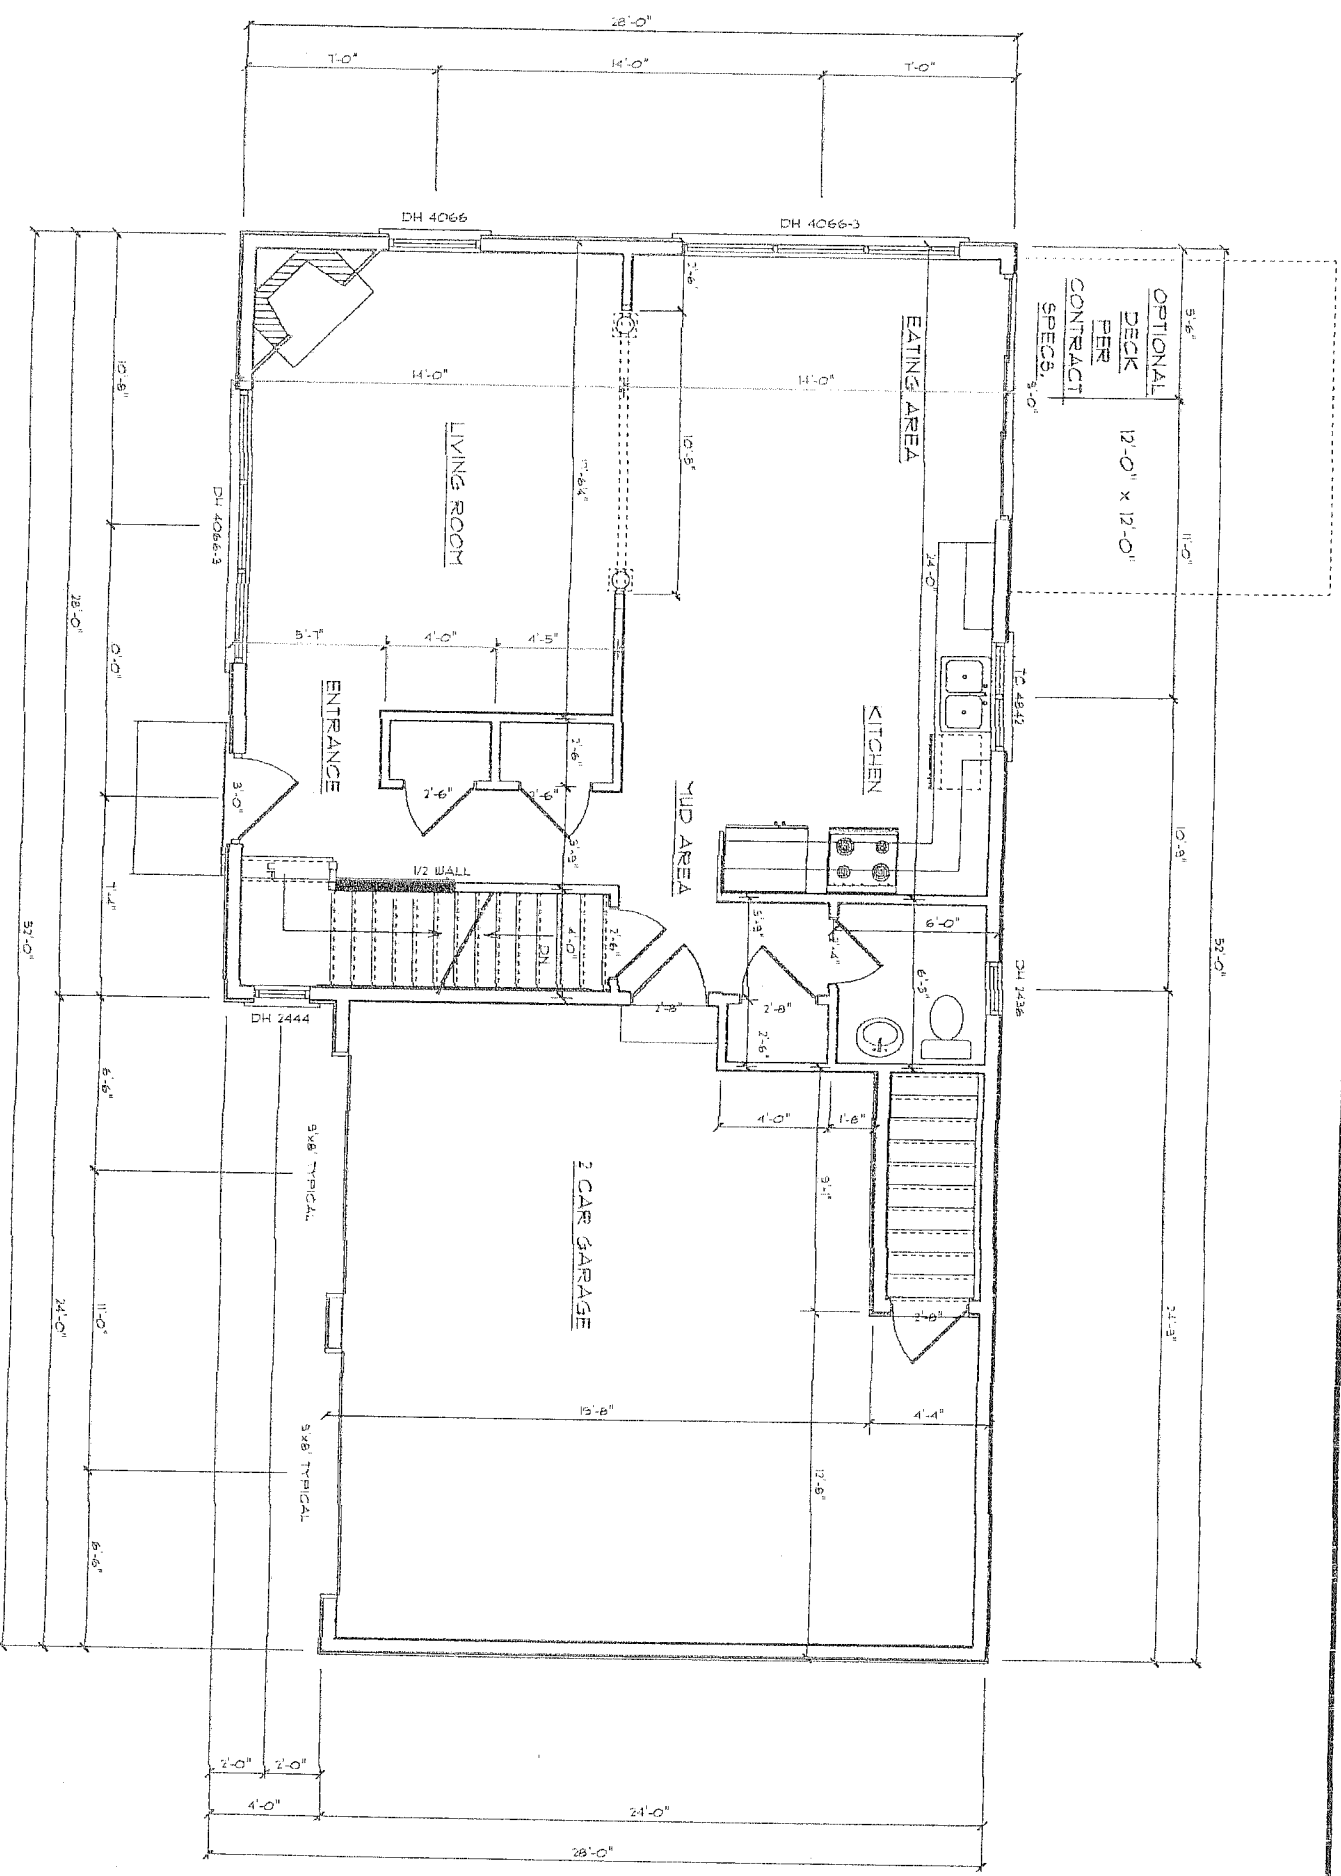

MAIN ROOM PLAN

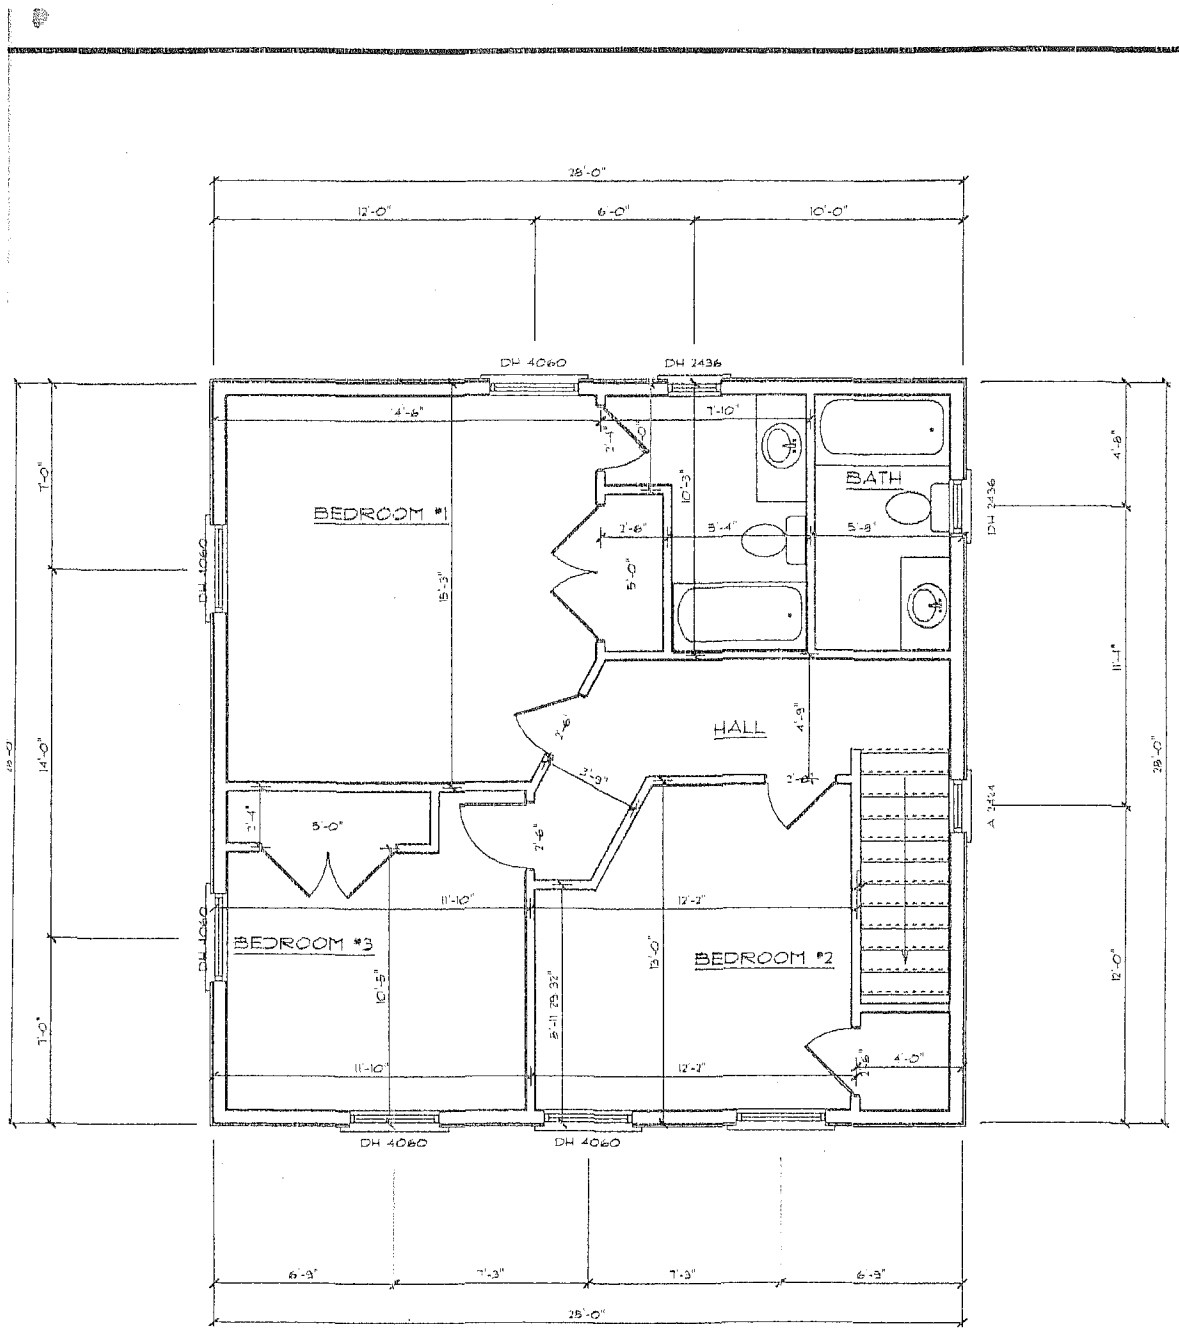

: ROOF TO 1/300TH OF INSULATED CEILING AREA →